



PLAN OF SUBDIVISION			LV use only EDITION	PS717410J
Location of Land			Council Name: Warrnambool City Council Ref:	
Parish: of Mepunga Township: _____ Section: _____ Crown Allotment: _____ Crown Portion: 4 ^{A1} (Part) Title References: Vol. 3192 Fol. 329 Last Plan Reference: Lot 6 on LP4728 Postal Address: Hopkins Point Road, (at time of subdivision) Warrnambool 3280 MGA94 Co-ordinates: E 633 500 Zone 54 (Of approx. centre of plan) N 5 749 000 GDA 94				
Vesting of Roads or Reserves			Notations	
			Depth Limitation: DOES NOT APPLY	
Identifier	Council/Body/Person			
Road R1	Warrnambool City Council		Survey:- This plan is is not based on survey. This survey has been connected to permanent marks no(s). 3, 71 & 72 In Proclaimed Survey Area No. _____ Staging:- This is is not a staged subdivision Planning Permit No.	
			Lots 18 and 23 to 26 (both inclusive) have not been shown on this plan.	
Easement Information				
Legend: A - Appurtenant Easement E - Encumbering Easement or Condition in Crown Grant in the Nature of an Easement or other Encumbrance R - Encumbering Easement (Road)				
Easement Reference	Purpose	Width (Metres)	Origin	Land Benefited/In Favour Of
ROD BRIGHT & ASSOCIATES PTY LTD LICENSED SURVEYORS & TOWN PLANNERS 26 MURRAY STREET COLAC 3250 TEL 5231 4883 ACN 007 206 975			DIGITALLY SIGNED BY LICENCED SURVEYOR: ANTHONY EDWARD BRIGHT	
			REF 13-49	VERSION 2
			SHEET 1 OF 3 SHEETS Original sheet size A3	

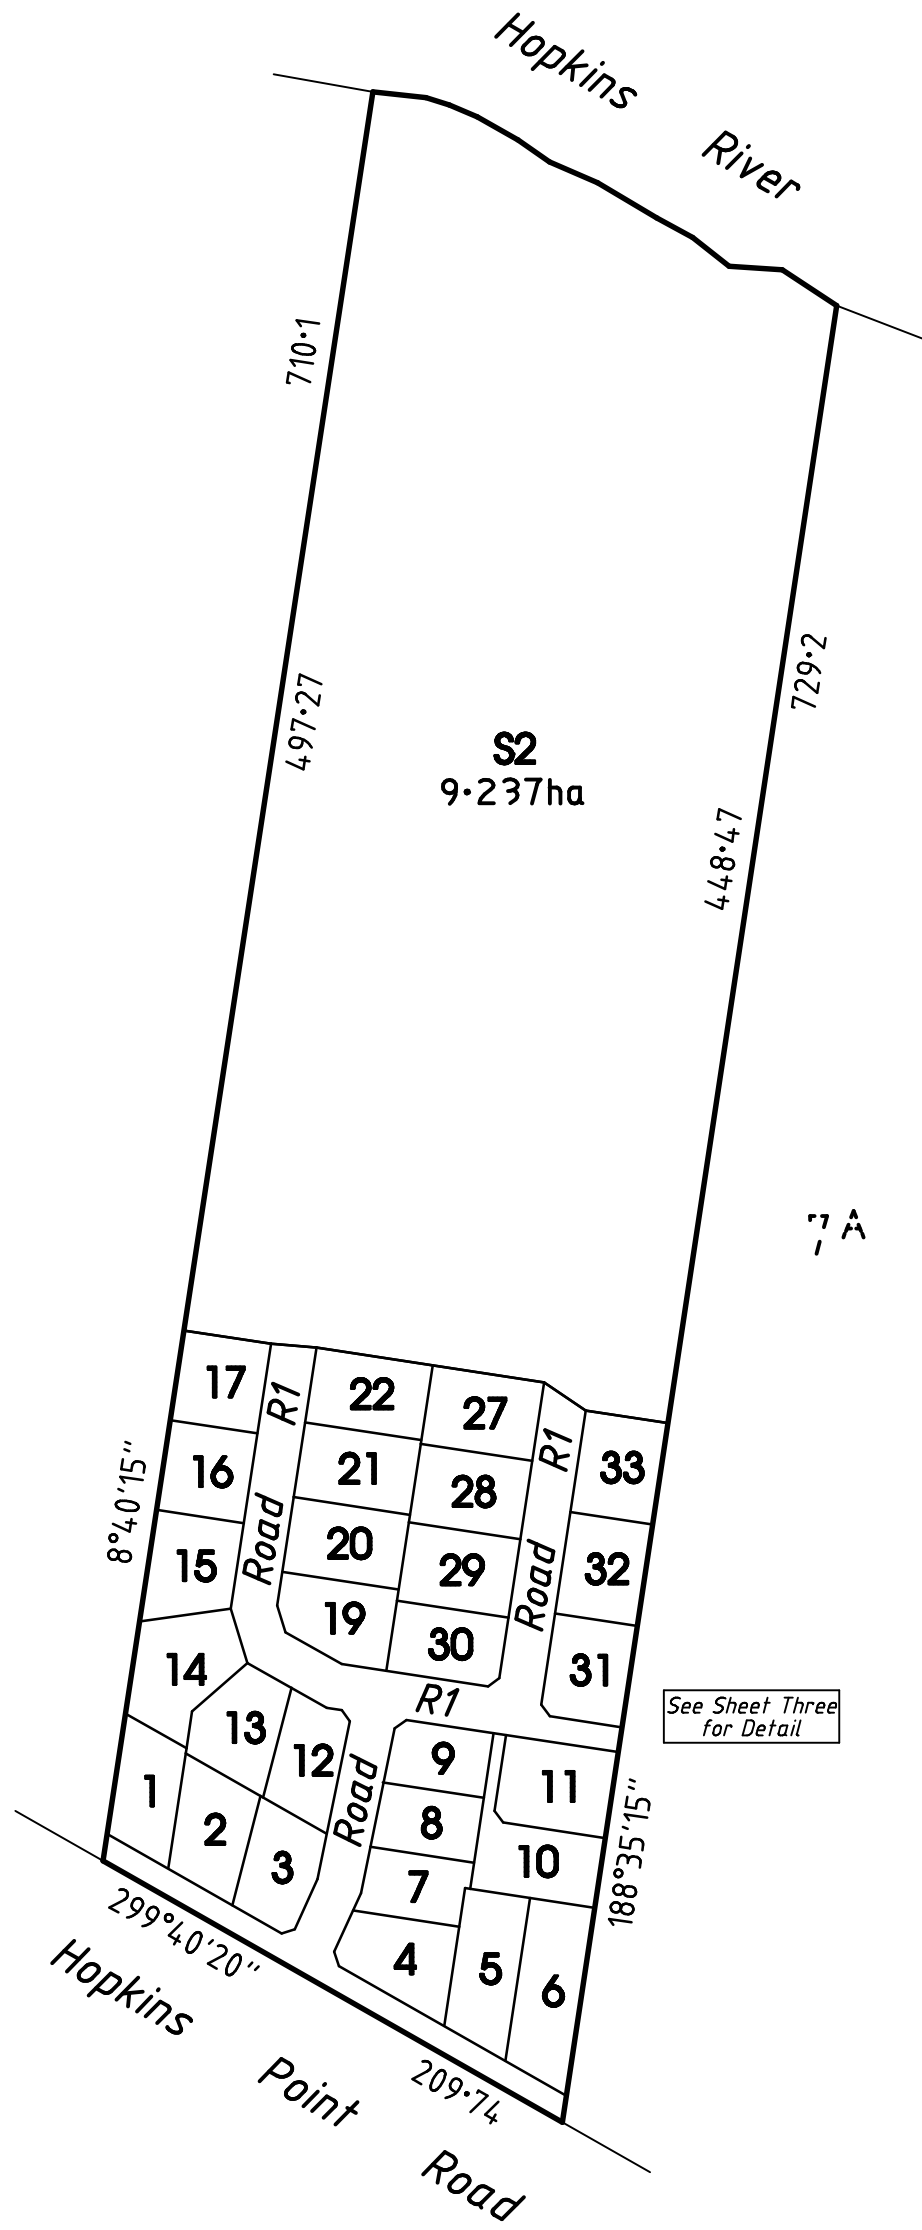

ROD BRIGHT & ASSOCIATES PTY LTD
 LICENSED SURVEYORS & TOWN PLANNERS
 26 MURRAY STREET COLAC 3250
 TEL 5231 4883 ACN 007 206 975

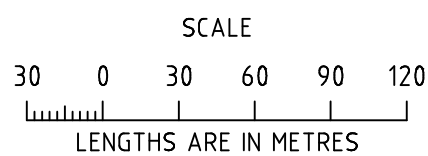

ORIGINAL SCALE
 1:3000

Sheet 2 of 3 sheets
 Original sheet size A3

DIGITALLY SIGNED BY LICENCED SURVEYOR . . . ANTHONY EDWARD BRIGHT . . .


REF 13-49 VERSION 2

See Sheet Two
for Continuation

See Sheet Two
for Continuation


S2
9.237ha

MGA94 ZONE 54

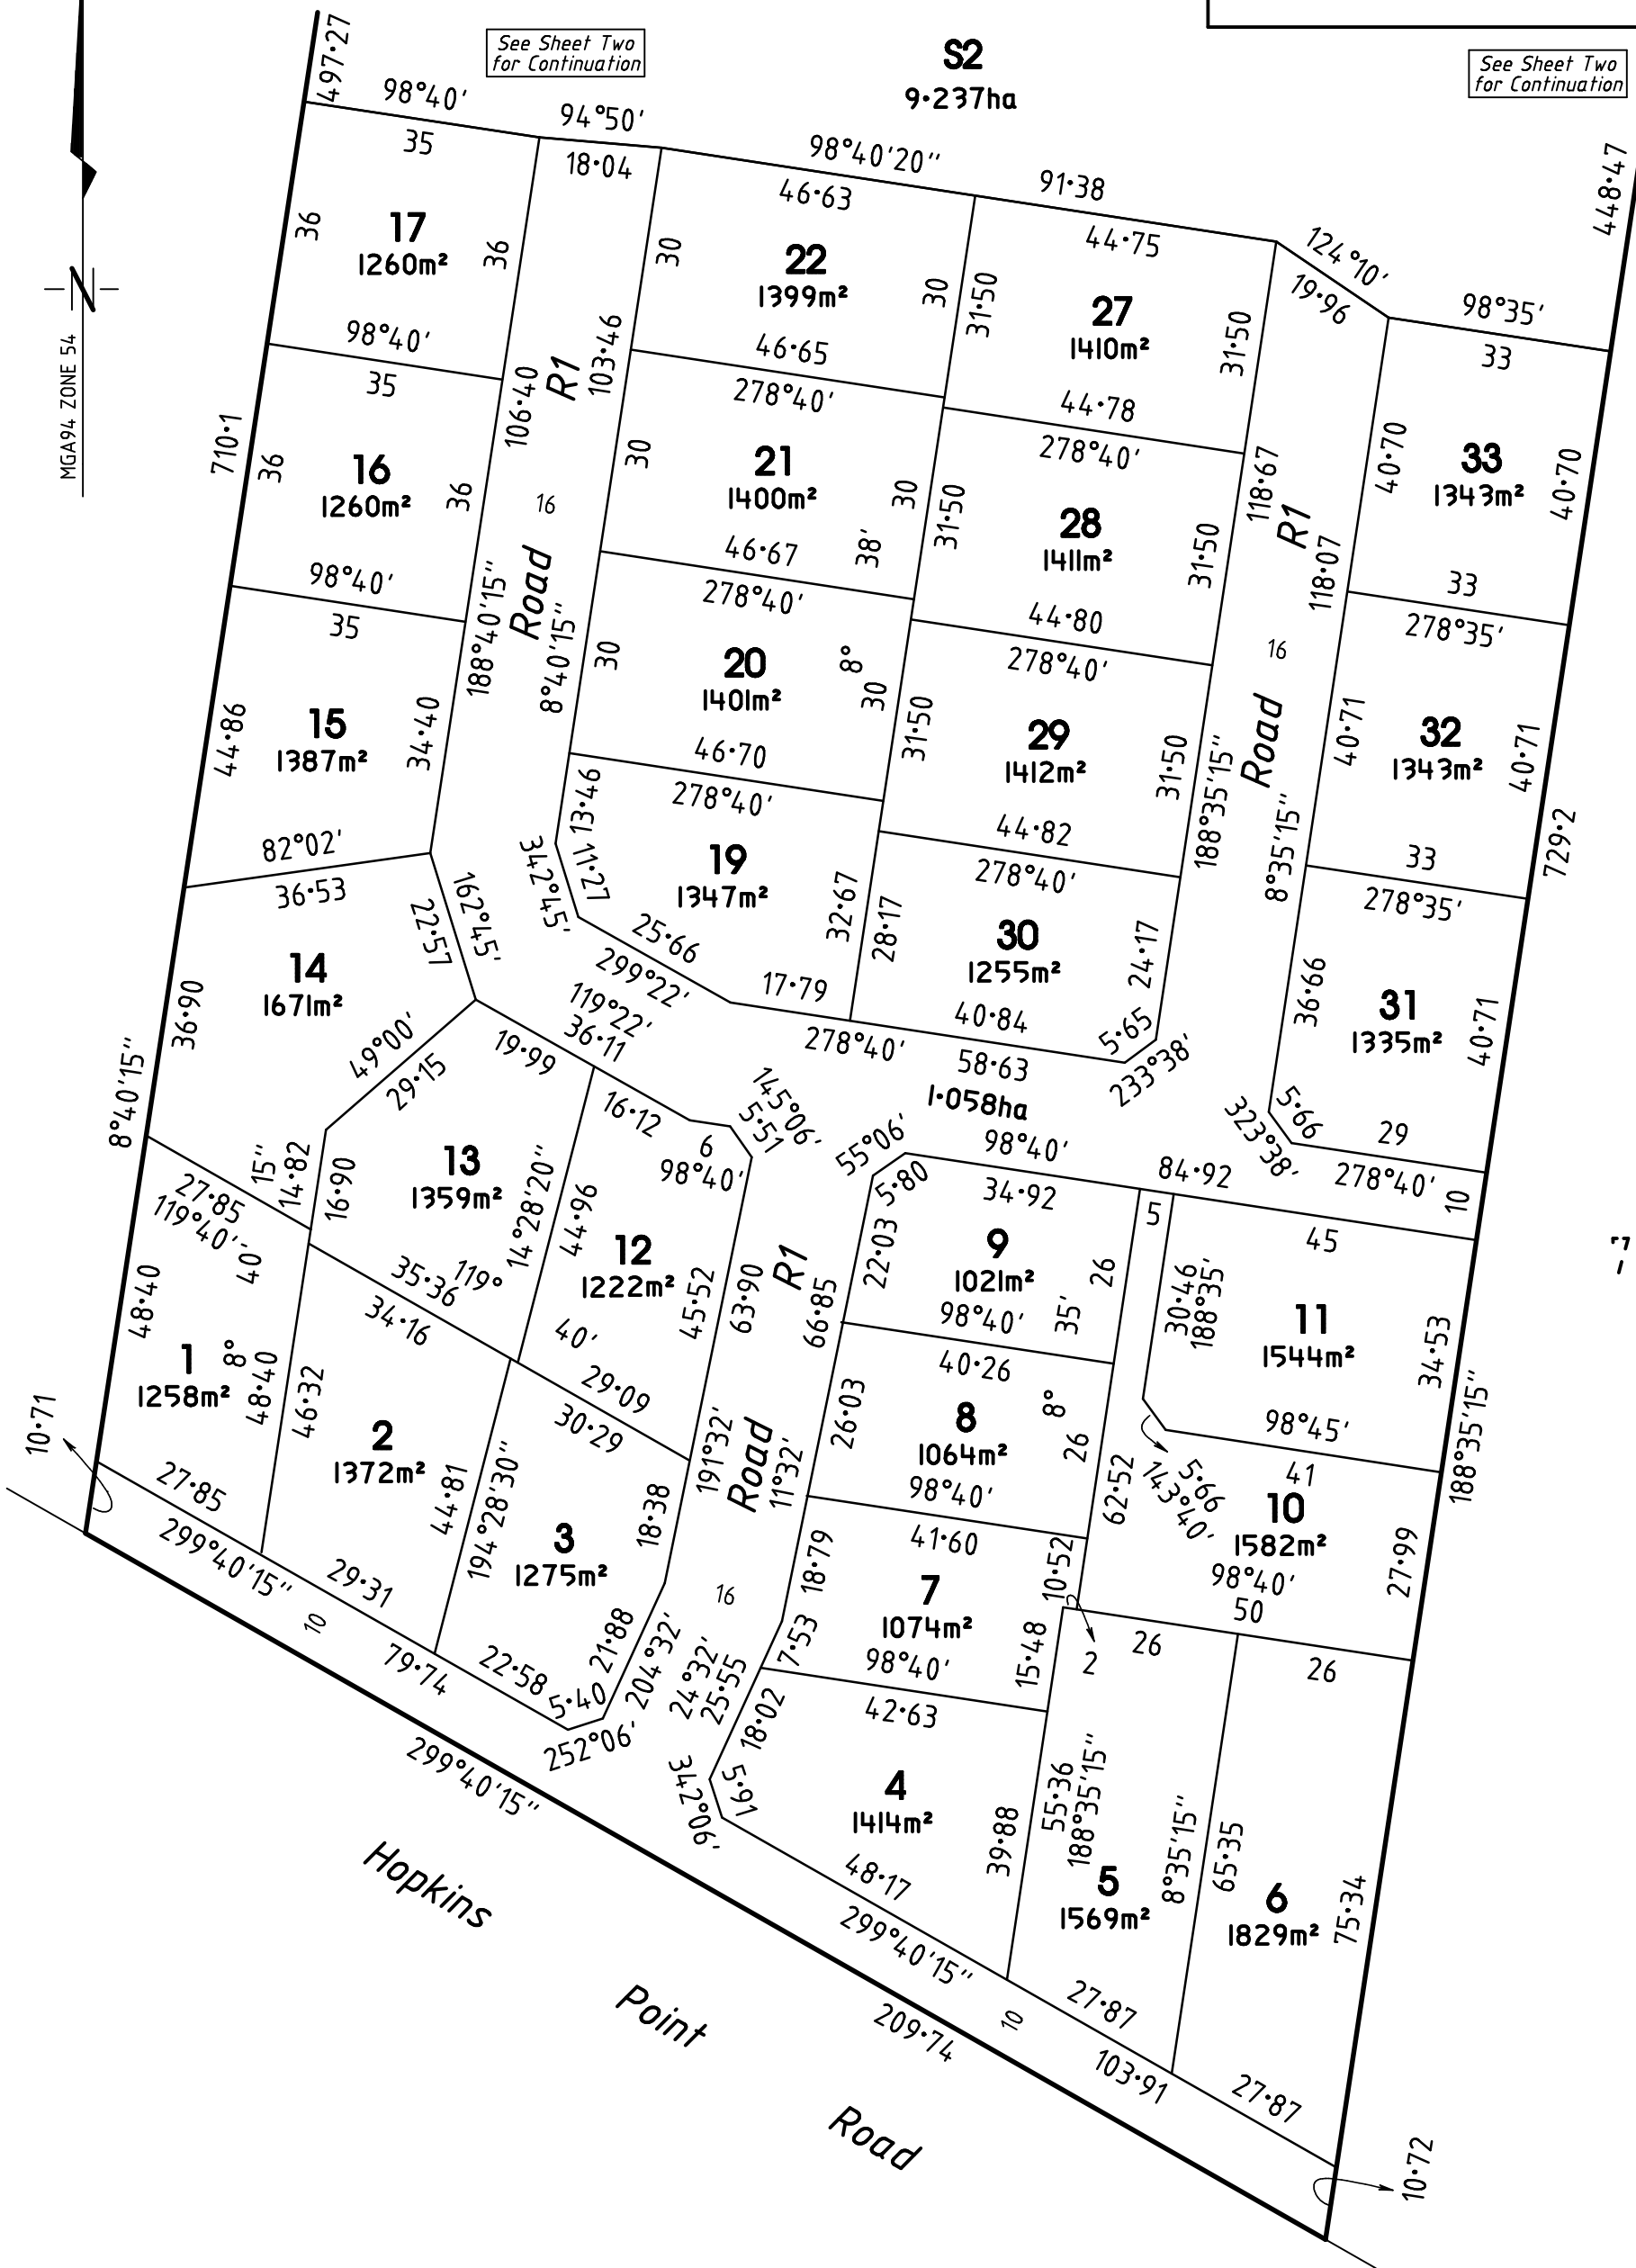

17A

ROD BRIGHT & ASSOCIATES PTY LTD
LICENSED SURVEYORS & TOWN PLANNERS
26 MURRAY STREET COLAC 3250
TEL 5231 4883 ACN 007 206 975

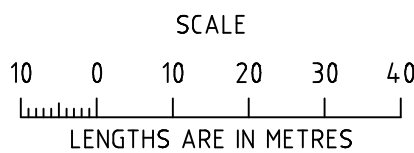

ORIGINAL SCALE
1:1000

Sheet 3 of 3 sheets
Original sheet size A3

DIGITALLY SIGNED BY LICENCED SURVEYOR ANTHONY EDWARD BRIGHT

REF 13-49 VERSION 2